


**PROPOSED SIGNAGE - NORTH ELEVATION**

3/32" = 1'-0"

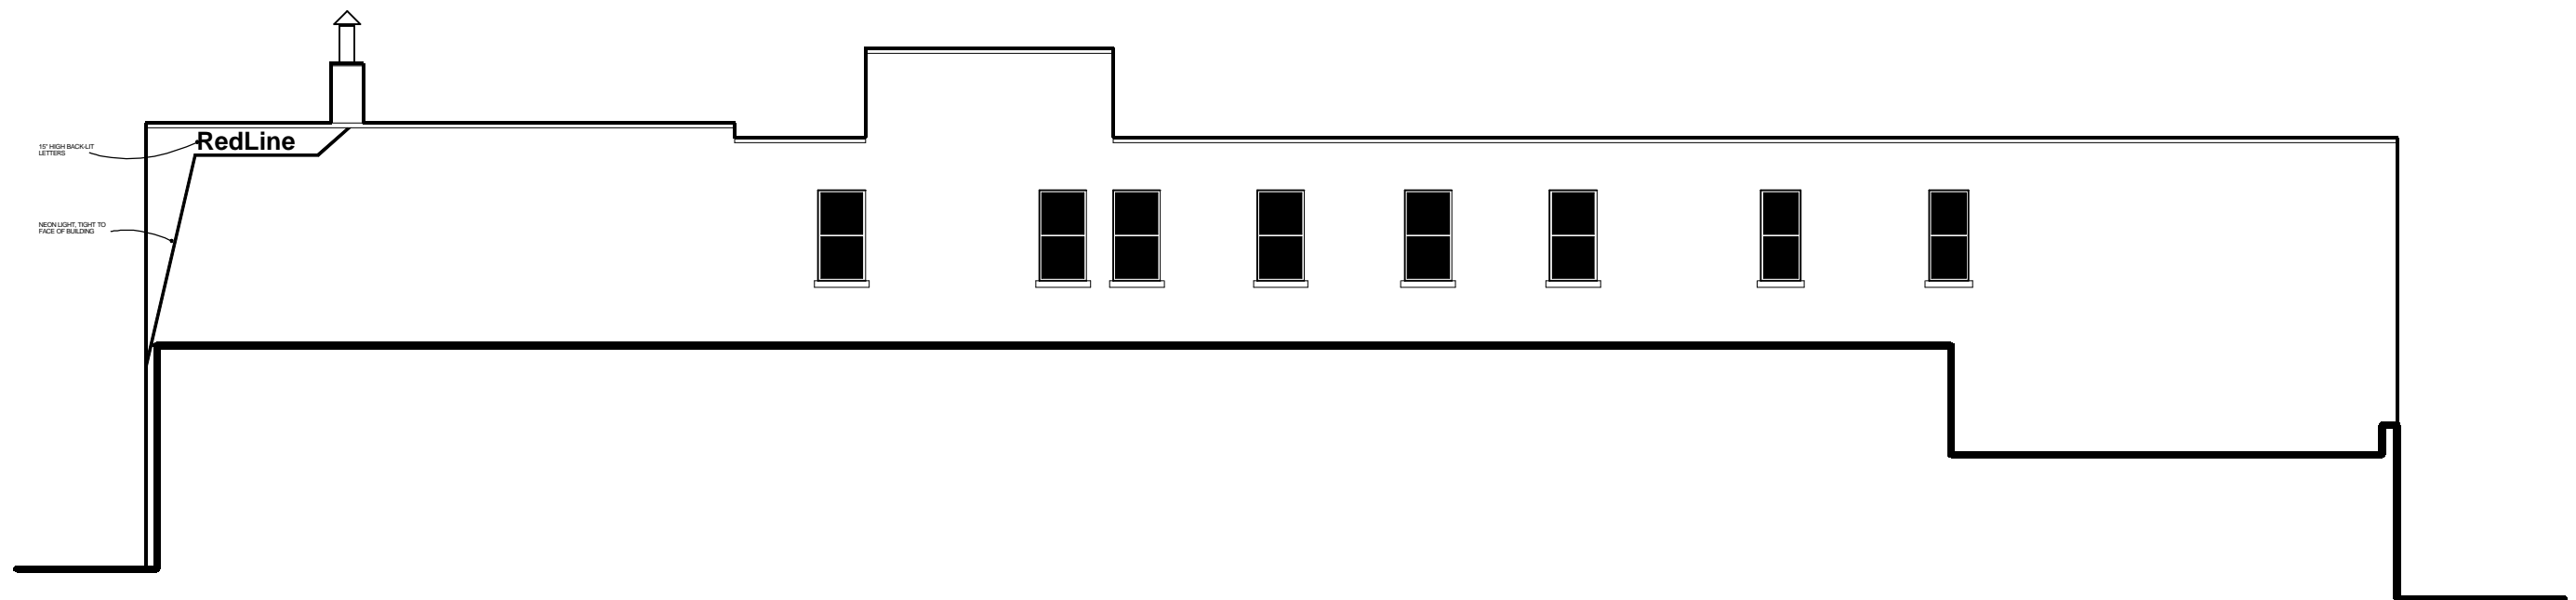

**PROPOSED SIGNAGE - SOUTH ELEVATION**

3/32" = 1'-0"

# REDLINE ART CENTER

1422 NORTH 4TH STREET, MILWAUKEE, WISCONSIN

**WYDEVEN ARCHITECTS LLC**

P.O. Box 100378  
 Milwaukee, Wisconsin 53210-0378  
 Phone: 414-614-4677 Fax: 414-442-3864  
 Email: bwydeven@wi.rr.com

PROJECT NO. 0707  
 DATE: NOVEMBER 07, 200  
 SHEET

**SN-1.01**